

**PUTNAM COUNTY PLANNING & DEVELOPMENT SERVICES  
BUILDING DEPARTMENT**

2509 Crill Ave., Suite 300  
Palatka, FL 32177  
Fax: (386) 329-1213  
In Florida: 1-800-432-0364




Paul Myers, Building Official  
Building Division: (386) 329-0307  
Licensing Division: (386) 329-0461  
Email: pzb@putnam-fl.com

**COMMERCIAL NON-ELECTRIC GROUND SIGN WORK SHEET**

Construction address \_\_\_\_\_

All construction shall comply with 2007 FBC and provisions of the Putnam County Land Development.

**Complete plan design by filling in the construction specifications below:**

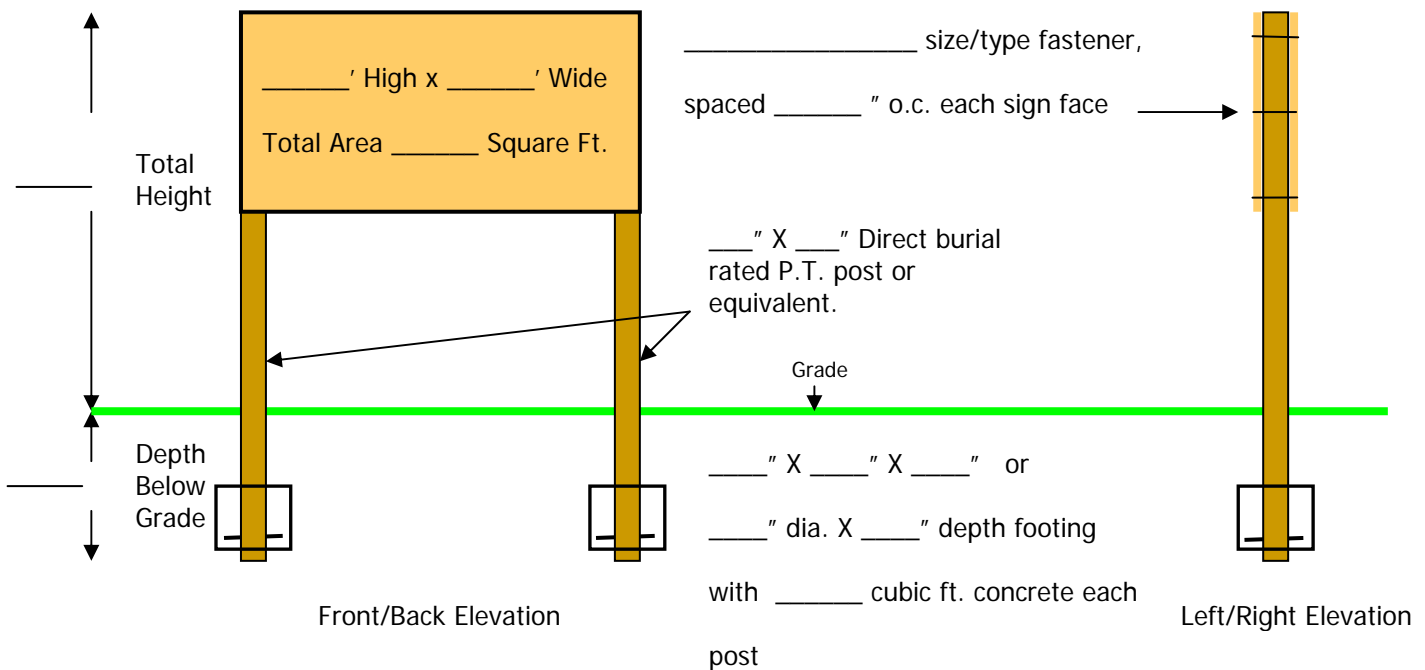

**Required Inspections:**

First Inspection  
222 Footing and setback inspection requested prior to pouring of concrete  
606 and covering of support hole.

Second Inspection (Final)  
299 Inspection requested when all sign construction is complete.

I do hereby affirm that construction is for my own use and occupancy valuing less than \$1000.00 dollars as exempted by Florida Statute 489.103. I understand that sign may not exceed 10 ft in height or 32 square ft in area per Land Development Code (LDC) section 8.02.02. I understand that sign construction cannot be placed in a wind speed zone greater than 120 mph. I understand that sign design is based on a minimum component cladding load of -41.99 PSF with an importance factor of 1 located in an exposure C area. I understand that construction must be depicted dimensionally accurate or to scale.

Designer/owner signature: \_\_\_\_\_